


- All dimensions and levels are to be checked on site.
- Any discrepancies are to be reported to the architect before any work commences.
- This drawing shall not be scaled to ascertain any dimensions. Work to figured dimensions only.
- This drawing shall not be reproduced without express written permission from AEW.
- Title overlay drawings and ownership boundaries are produced using all reasonable endeavors. AEW cannot be responsible for the accuracy or scale discrepancy of base plans supplied to them.
- All works are to be undertaken in accordance with Building Regulations and the latest British Standards.
- All proprietary materials and products are to be used strictly in accordance with the manufacturers recommendations.

CDM 2015

Client notified of duties: N/A  
 Principal Designer: Client  
 Unless noted below, all known hazards have been highlighted on the drawing.

Key

- Existing rendered masonry wall - To be repaired and repainted as required.
- Existing boundary treatments retained to recycling site. Not Visible from the Road.
- Internal fences to be 2m maximum high palisade.
- Maximum height of 5.5m (2 containers high)
- Maximum height of 12m (4 containers high)

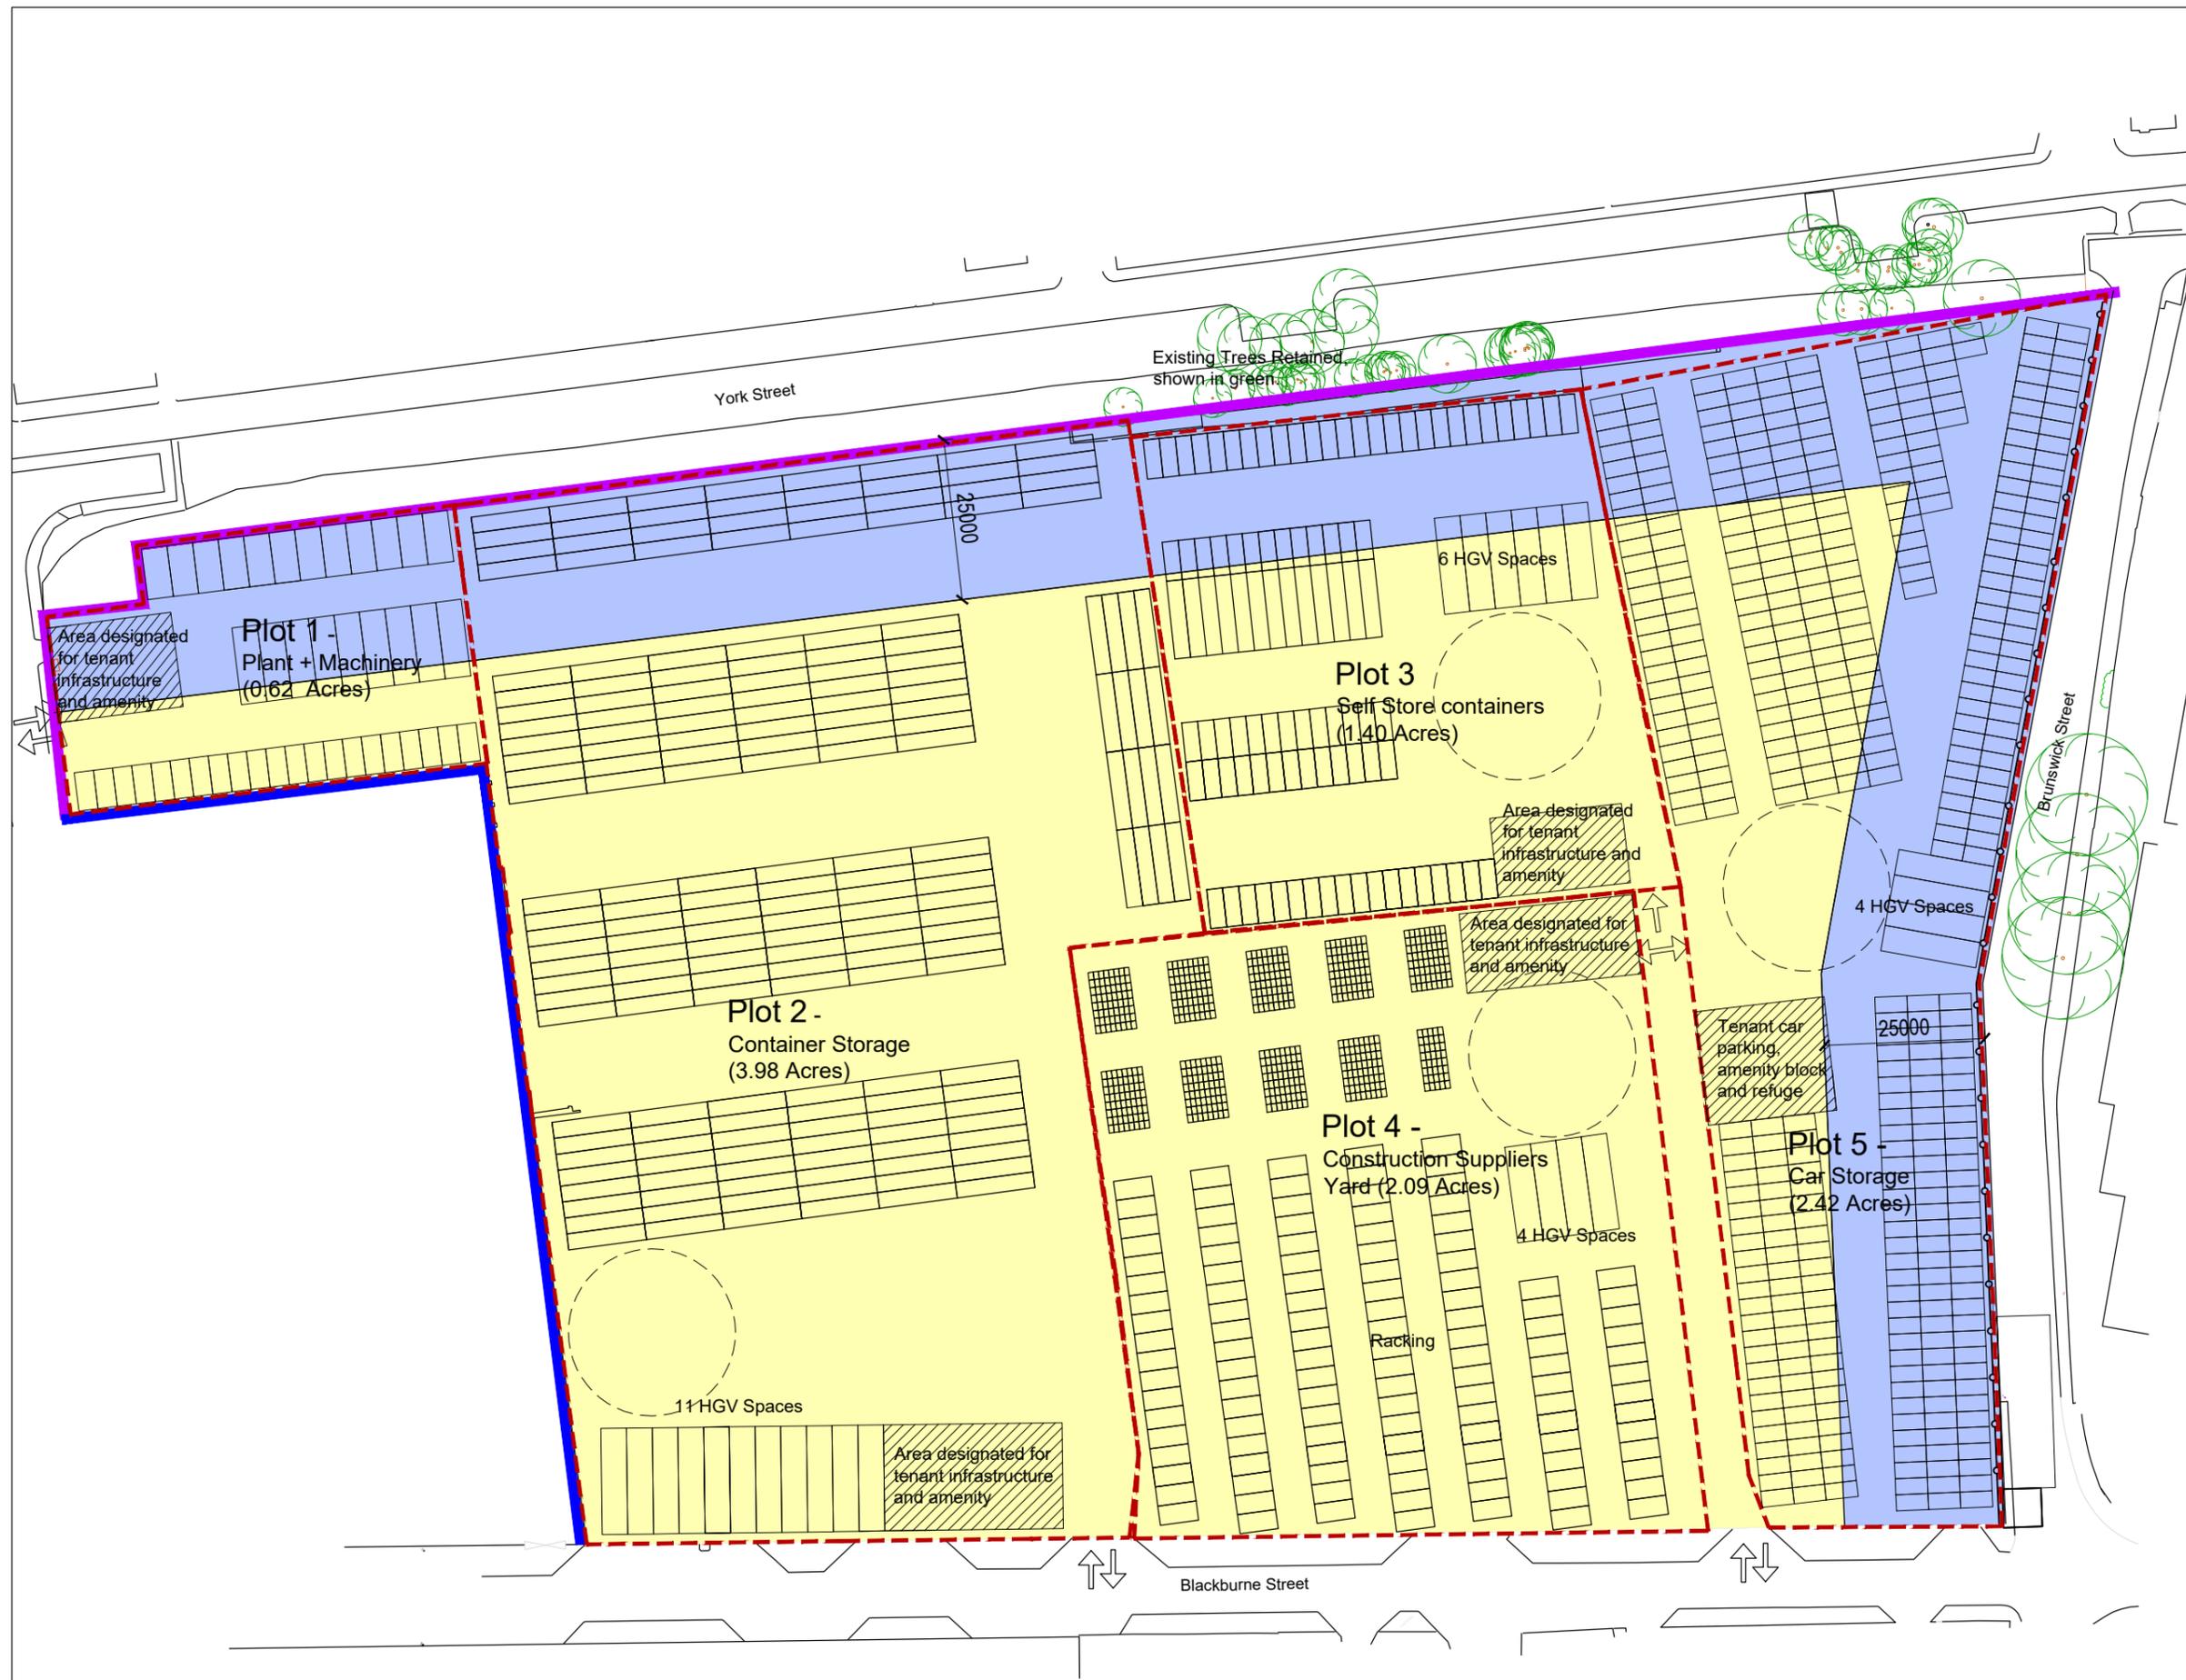

Illustrative Only

P05	06/11/23	TS	AS
Updated Maximum Height Zone + Amenity spaces			
P04	28/10/23	TS	AS
Updated Key + Tenant Parking			
P03	18/10/23	TS	AS
Additional Details added			
P02	18/10/13	TS	AS
Updated Plot 1 + 4 Areas			
P01	28/10/23	TS	CL
Initial Issue			
REV	Date	Drawn by:-	Checked by:-
Status	Purpose of Issue		
S2	For Comment		
drawing stage	Stage 2		
client			

Peloton Properties			
project			
Garston Industrial Estate			
drawing title			
Storage Layout (Option 5)			
date	26/10/23	drawn	TS
scale@A3	1:1000	checked	CL